



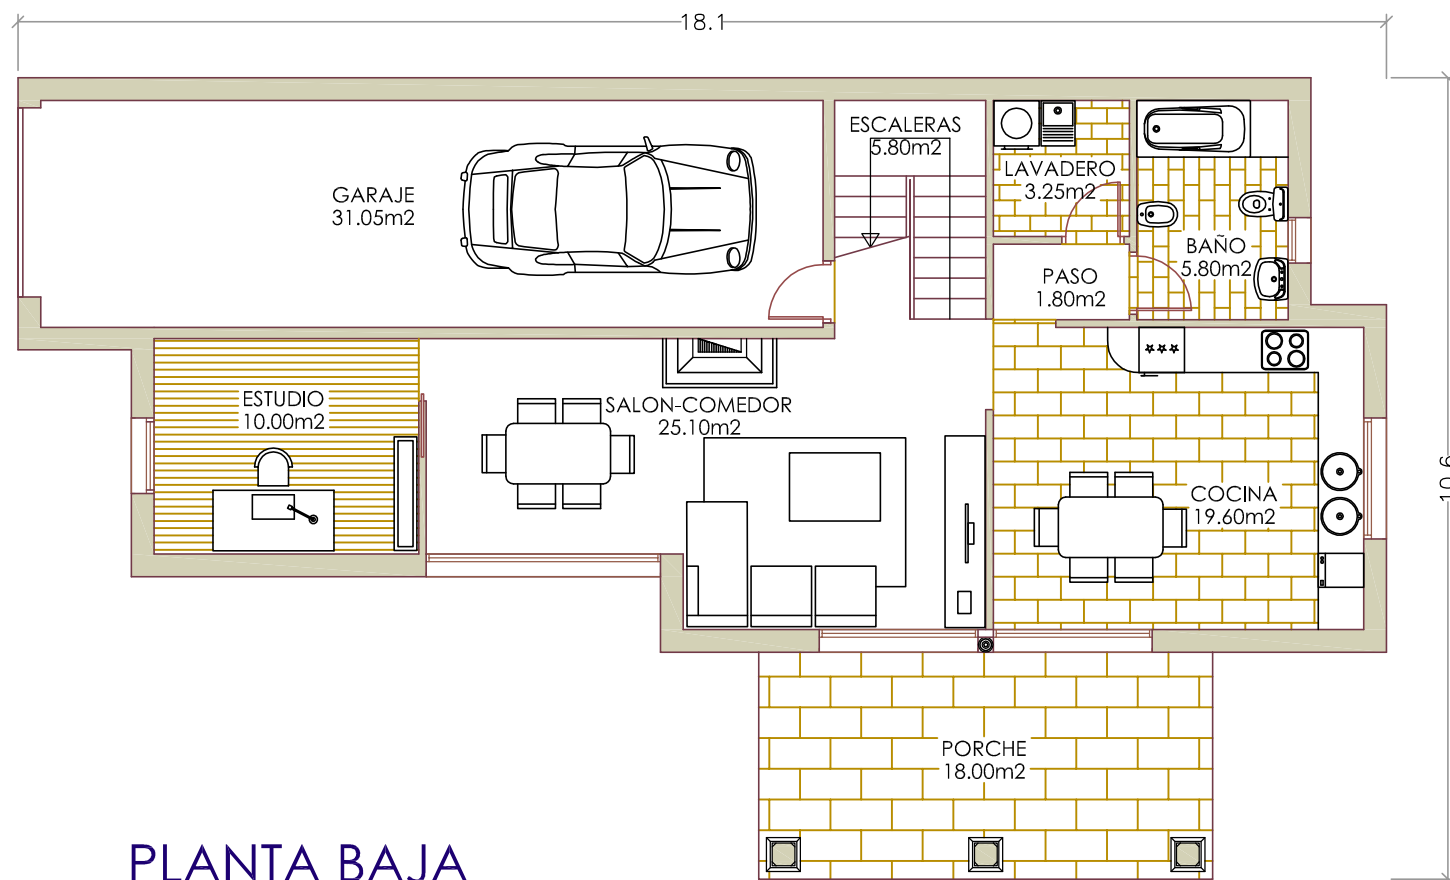

PLANTA BAJA

JEAN PIERRE


Designed by Fernando Losada Liste

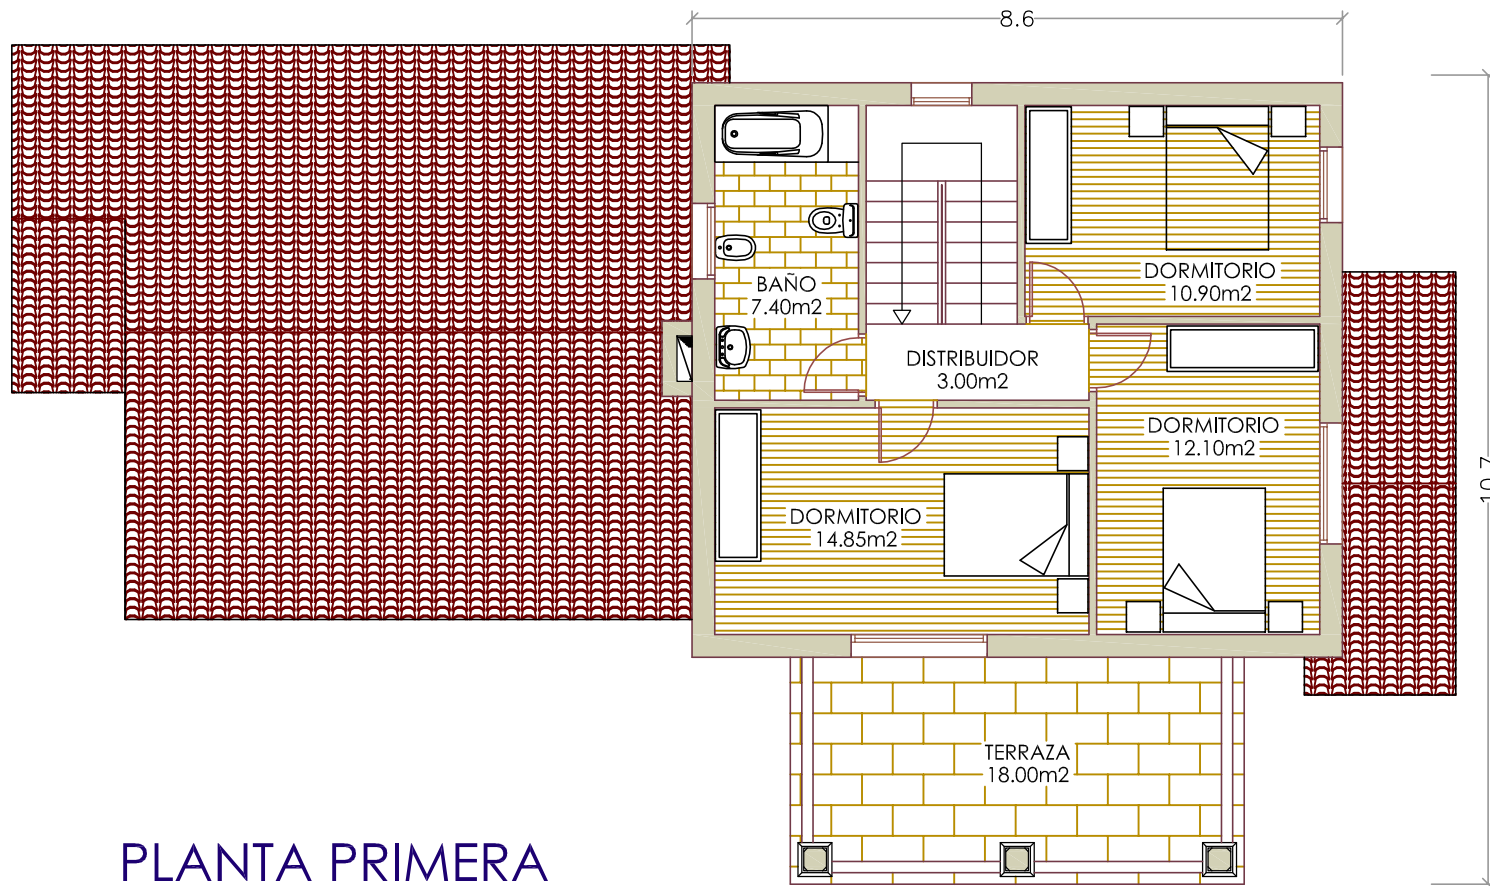

PLANTA PRIMERA

JEAN PIERRE


Designed by Fernando Losada Liste

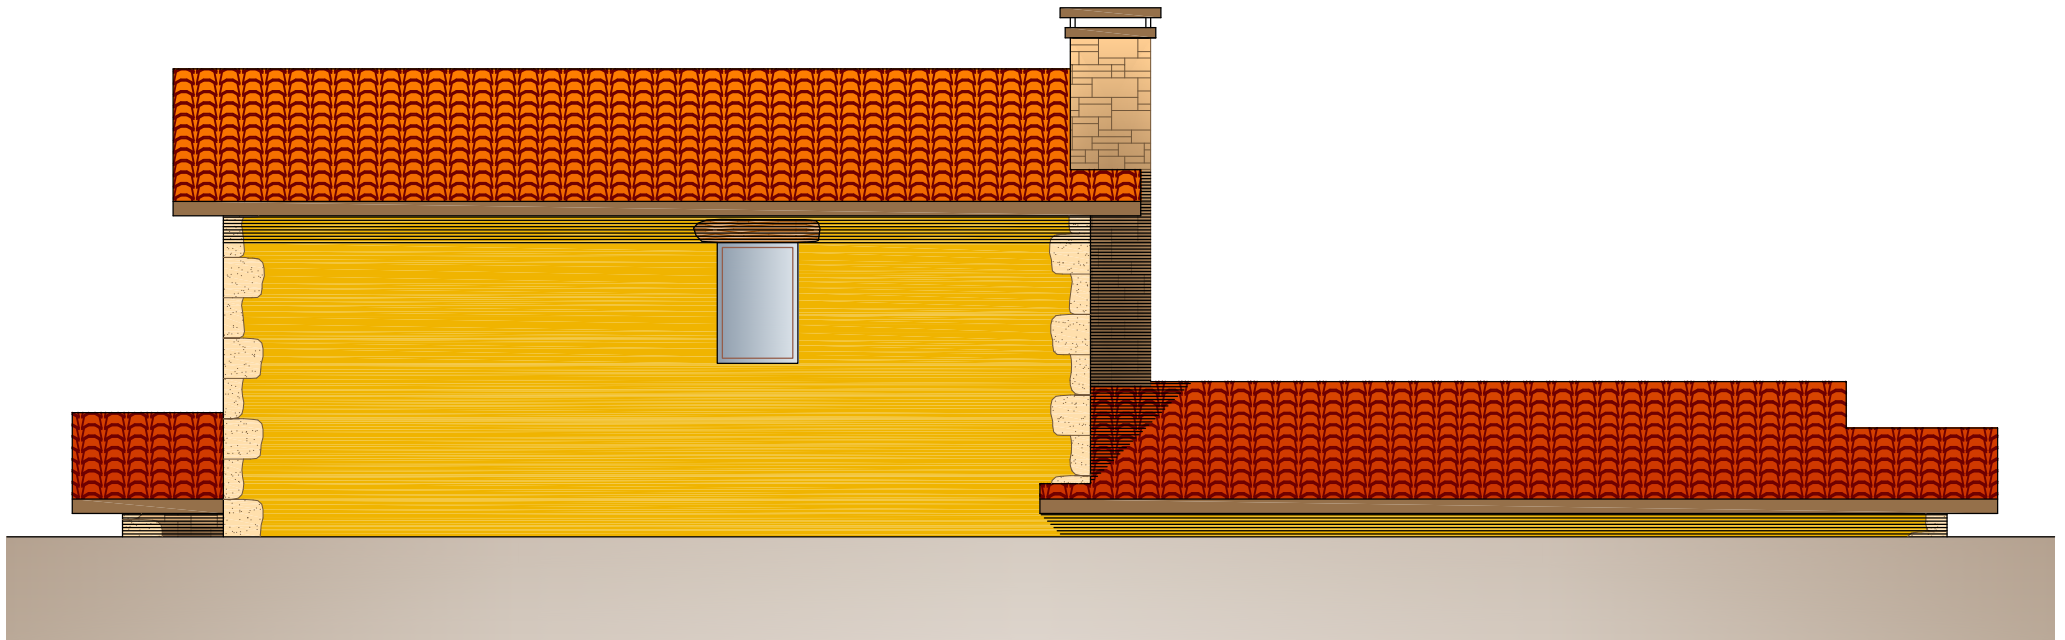

ALZADO ESTE

JEAN PIERRE

Designed by Fernando Losada Liste

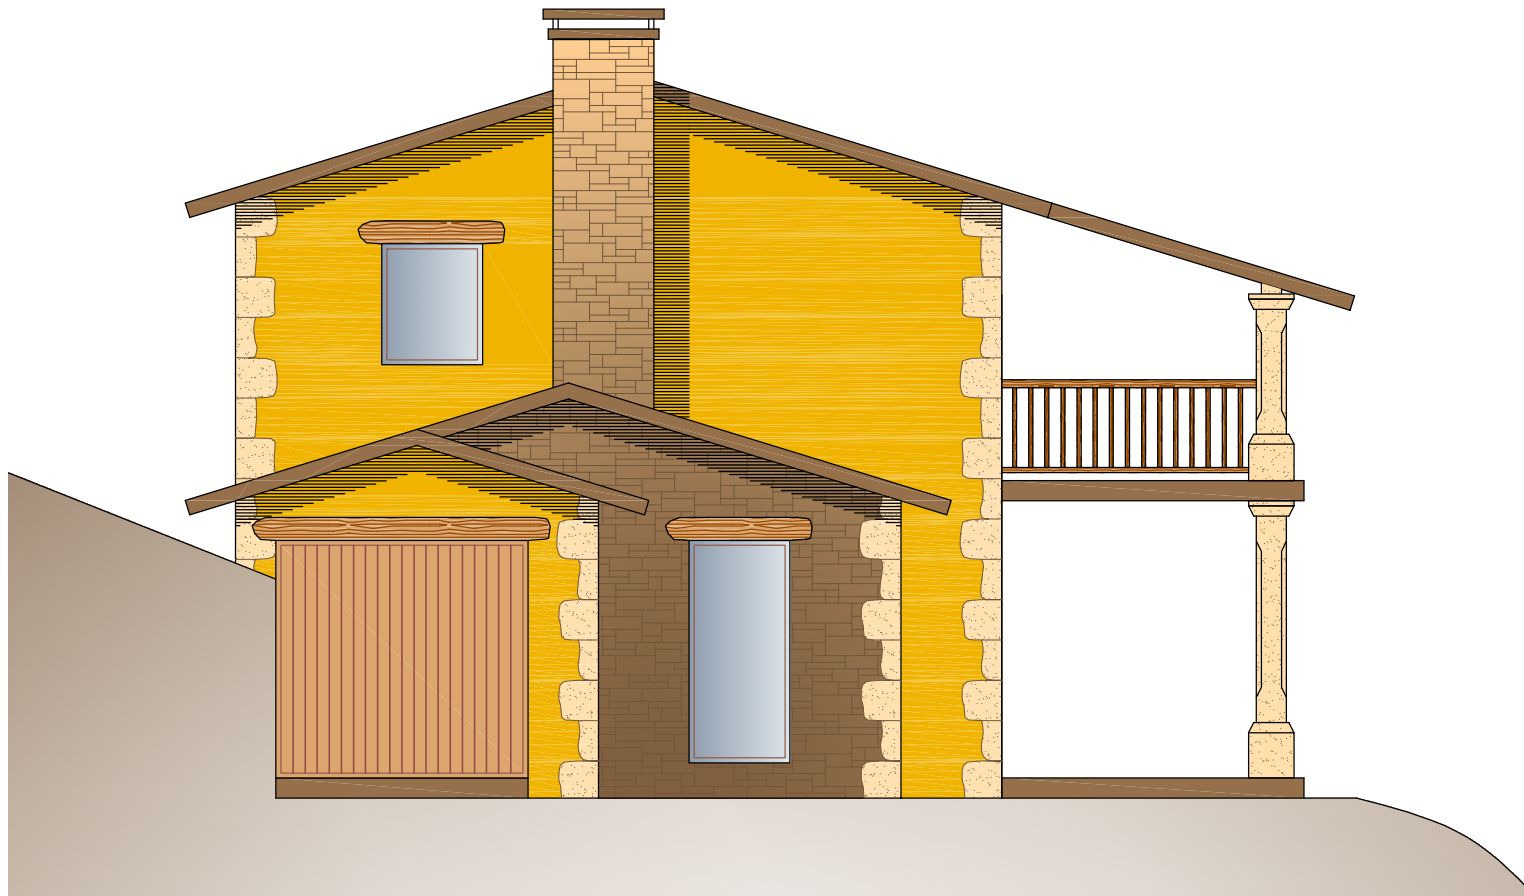

ALZADO NORTE



ALZADO OESTE

A4 / 1:75
FEBRERO 2012

JEAN PIERRE

Designed by Fernando Losada Liste



ALZADO SUR

A4 / 1:75
FEBRERO 2012

JEAN PIERRE

Designed by Fernando Losada Liste